


PARTS LIST

ITEM	DESCRIPTION	MATERIALS
01	RETURN WALLS	CLAD SSTL #4
02	CAR DOOR(S)	CLAD SSTL #4
03	TRANSOM	CLAD SSTL #4
---	---	---
05	SIDE WALL PANELS	LAMINATE P417 ABSTRACT ILLUSION w/ SSTL #4 J-TRIM
06	REAR WALL PANELS	LAMINATE P417 ABSTRACT ILLUSION w/ SSTL #4 J-TRIM
07	HANDRAILS	3/8" X 2 1/2" FLAT-SSTL #4
08	BUMPER RAILS	1/4" x 6" FLAT - SSTL #4
09	KICK PLATES	FLAT - SSTL #4
10	REVEALS	FLAT - SSTL #4
11	TOP BANDS	FLAT - SSTL #4
12	CEILING TYPE	DROP - PANELS - SSTL #4
13	LIGHTING	LED POT LIGHTS (6)
14	PADS/HOOKS	1 SET OF EACH (COLOUR: GREY)
15	NEW SILL	1-SPEED; ALUMINUM

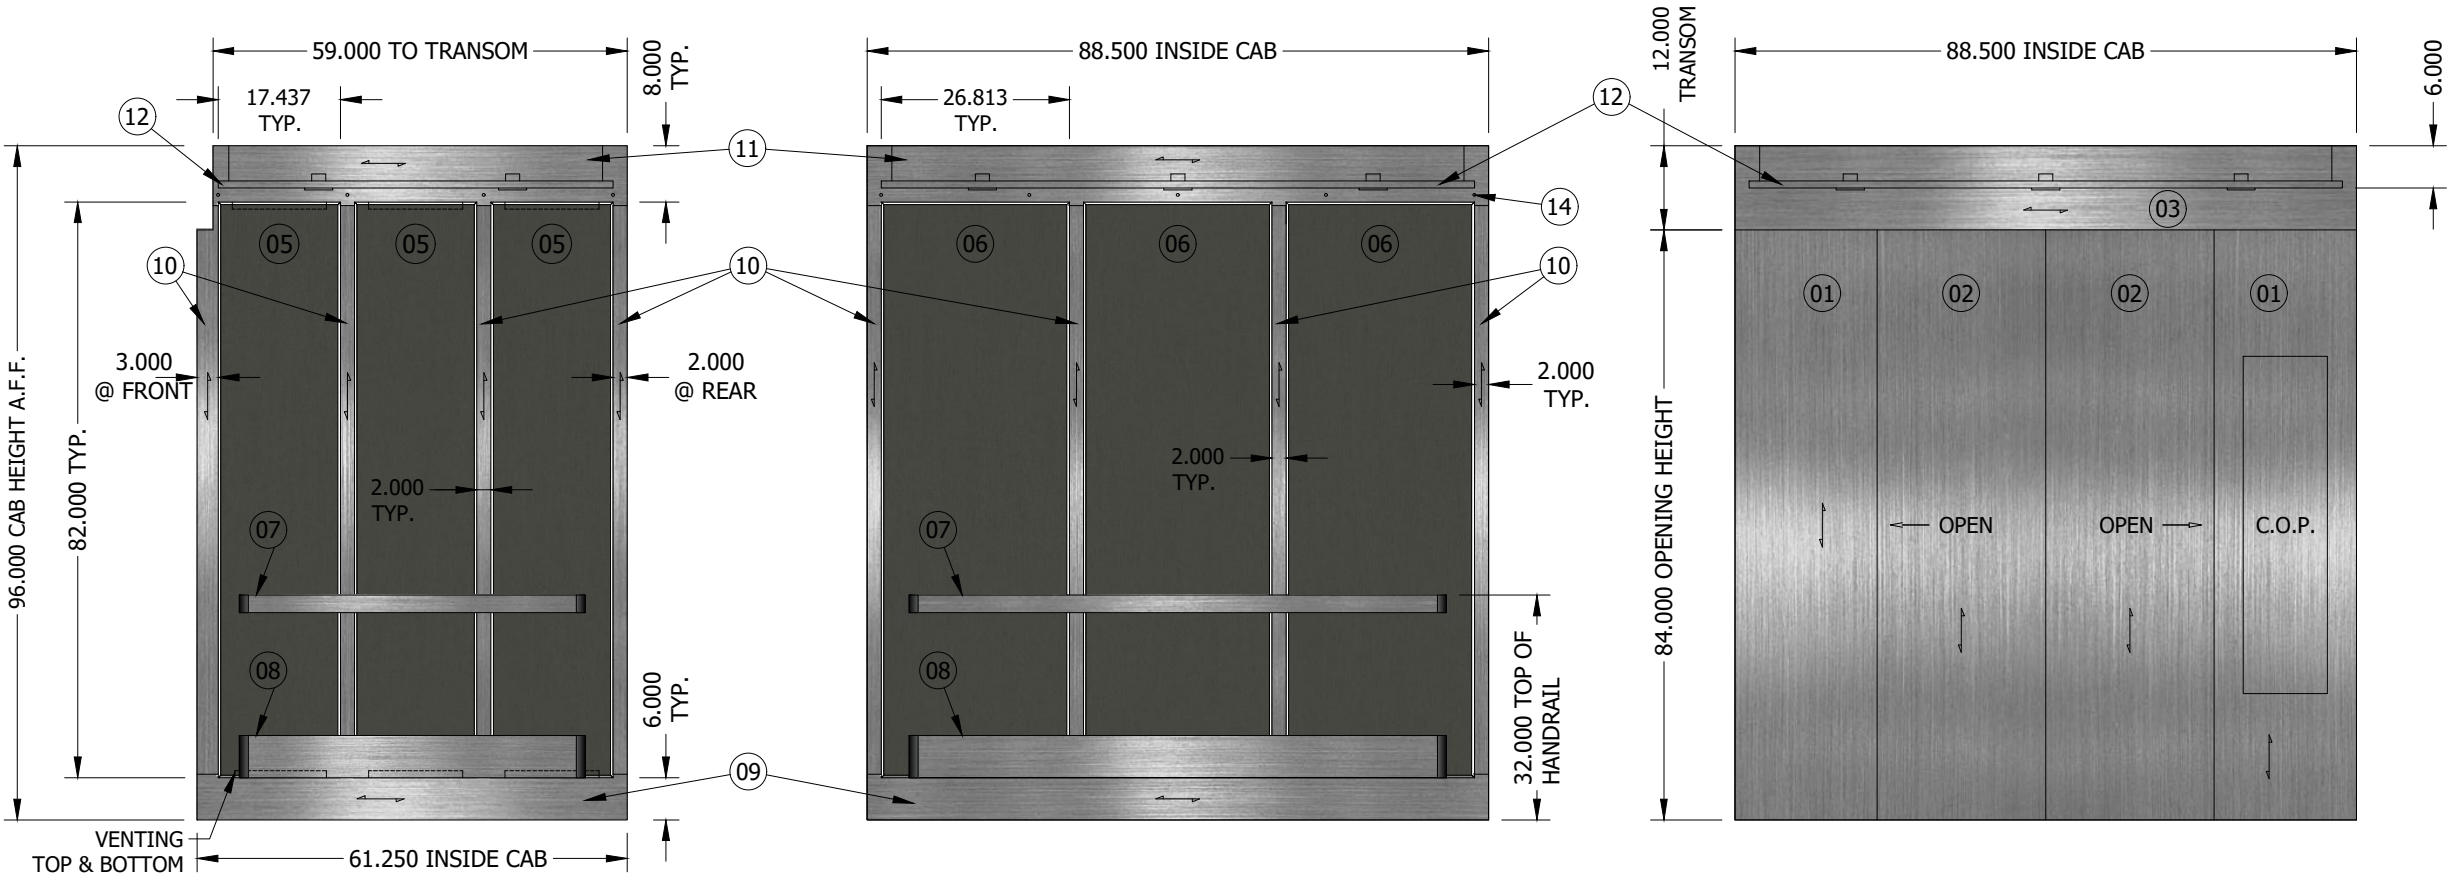


SIDE VIEW X 2  
(ELEVATION D SHOWN)  
(ELEVATION B OPPOSITE)

REAR VIEW  
(ELEVATION A)

FRONT VIEW  
(ELEVATION C)

LAMINATE PANELS

TYPE	FEATHER LIGHT
STYLE	LAMINATE: ARBORITE P417-CA ABSTRACT ILLUSION
TRIM	J-TRIM - SSTL #4

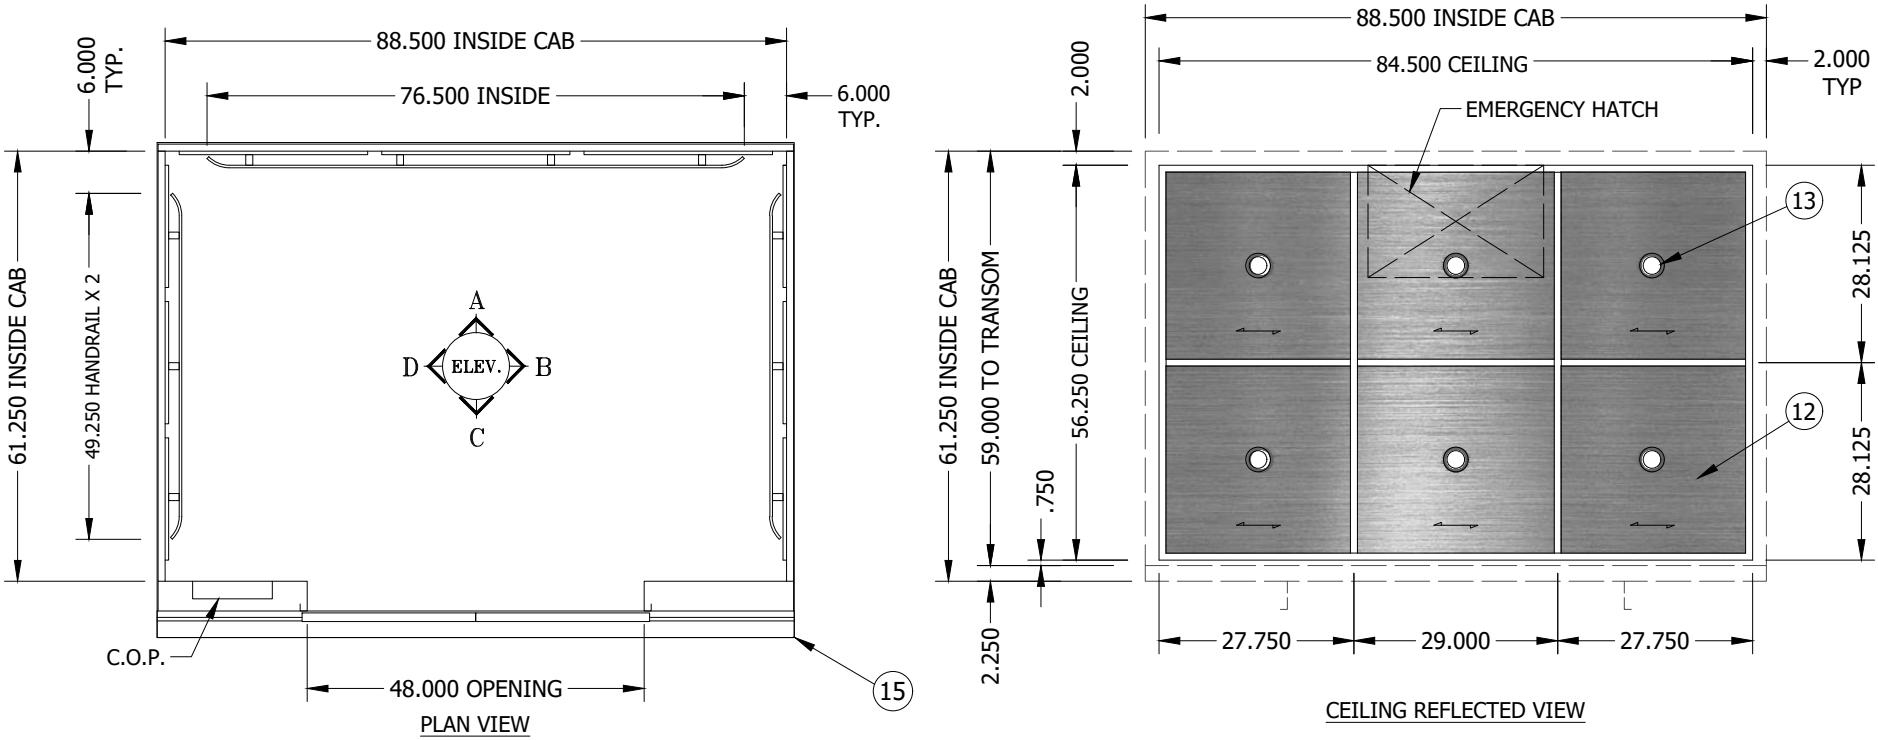


PLAN VIEW

CEILING REFLECTED VIEW

FINAL

(1) ELEVATOR INTERIOR - CAR #1 - AS SHOWN

CUSTOMER	RIDEAU ELEVATOR	 AVTBECKETT.COM	
CUSTOMER ADDRESS	7429 Carter Rd., Kars, ON, K0A 2E0		
JOB NUMBER	RID-0C0-28442	PROJECT NAV CENTRE, CORNWALL	
DRAWN BY	G.B.	CAR #1 - FINAL	
REVISIONS	2	24/SEP/2020	
TOLERANCES UNLESS OTHERWISE NOTED: X ±0.50 XX ±0.30 XXX ±0.10		THIS DRAWING IS THE PROPERTY OF AVT BECKETT ELEVATORS AND IS LOANED UNDER THE EXPRESSED CONDITIONS THAT IT MUST NOT BE COPIED OR USED WITHOUT PERMISSION AND IS TO BE RETURNED ON DEMAND.	
SIZE	B	INSTALL NO.	REF. # S20-28442
SCALE	1:28	DATE	08/JUL/2020
		SHEET	1 OF 1