


CLAD LOBBY HALL FRAME  
& DOORS IN SSTL #4

PARTS LIST

ITEM	DESCRIPTION	MATERIALS
01	RETURN WALL	CLAD SSTL #4
02	CAR DOOR	CLAD SSTL #4
03	TRANSOM	CLAD SSTL #4
04	STRIKE POST	CLAD SSTL #4
05	SIDE WALL PANELS	LAMINATE P417 ABSTRACT ILLUSION w/ SSTL #4 J-TRIM
06	REAR WALL PANELS	LAMINATE P417 ABSTRACT ILLUSION w/ SSTL #4 J-TRIM
07	HANDRAILS	3/8" X 2 1/2" FLAT-SSTL #4
08	BUMPER RAILS	1/4" x 6" FLAT - SSTL #4
09	KICK PLATES	FLAT - SSTL #4
10	REVEALS	FLAT - SSTL #4
11	TOP BANDS	FLAT - SSTL #4
12	CEILING TYPE	DROP - PANELS - SSTL #4
13	LIGHTING	(6) LED POT LIGHTS
14	PADS/HOOKS	1 SET OF EACH (COLOUR: GREY)
15	NEW SILL	1-SPEED; ALUMINUM
16	FLOORING	AMTICO RUBBER

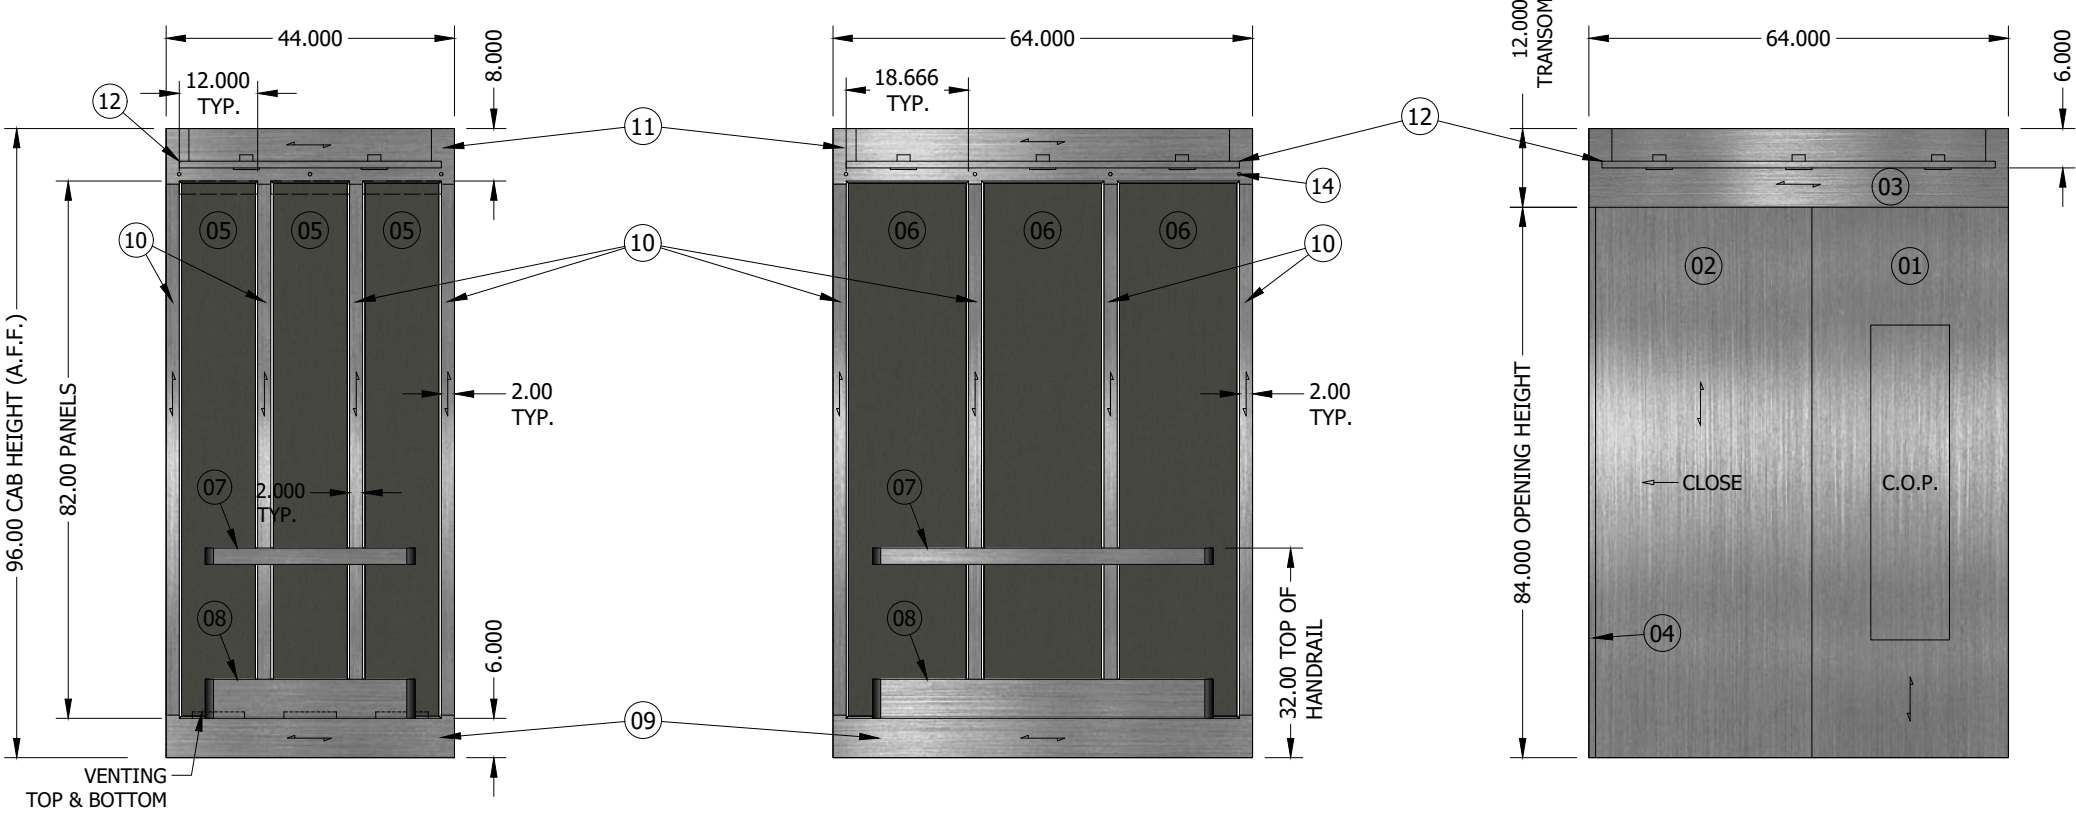

SIDE VIEW x 2  
ELEVATION D (AS SHOWN)  
ELEVATION B (OPPOSITE)

REAR VIEW  
(ELEVATION A)


FRONT VIEW  
(ELEVATION C)

LAMINATE PANELS


TYPE	FEATHER LIGHT
STYLE	LAMINATE: ARBORITE
TRIM	P417-CA ABSTRACT ILLUSIION
	J-TRIM - SSTL #4

FLOORING

TYPE	AMTICO FLOORING
COLOUR	MCA-123 (MIDNIGHT CHARCOAL)

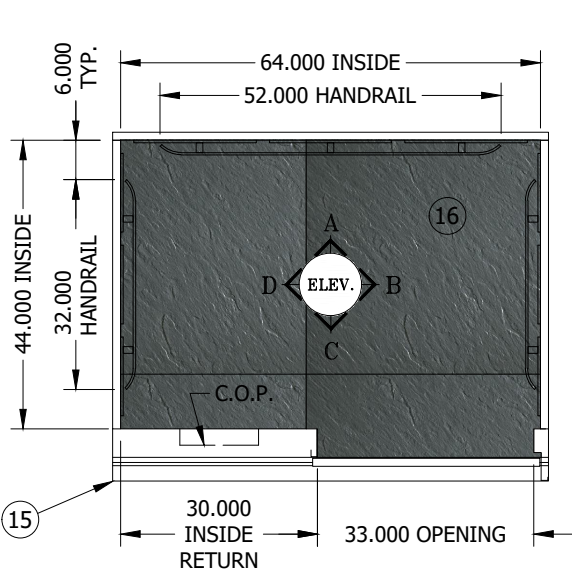


PLAN VIEW

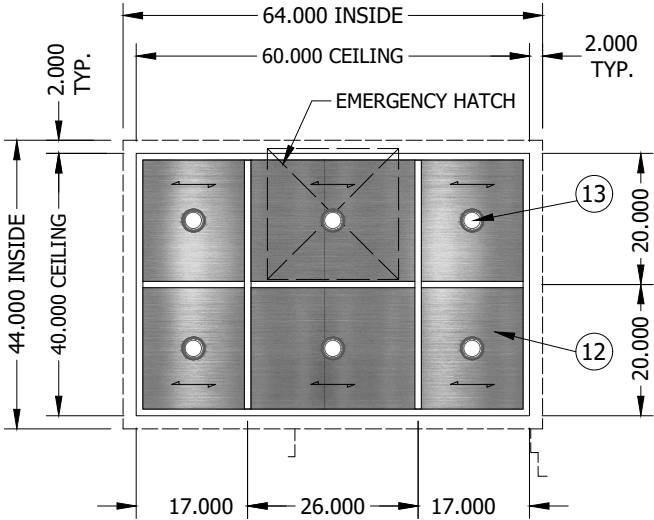

CEILING REFLECTED VIEW

FINAL

(1) ELEVATOR INTERIOR - CAR #5 - AS SHOWN

CUSTOMER	RIDEAU ELEVATOR			AVTBECKETT.COM	
CUSTOMER ADDRESS	7429 Carter Rd., Kars, ON, K0E 2E0				
JOB NUMBER	RID-0C0-28440		PROJECT	NAV CENTRE, CORNWALL CAR #5 - FINAL	
DRAWN BY	G.B.				
REVISIONS	2	24-AUG-2020	SIZE	INSTALL NO.	REV
TOLERANCES UNLESS OTHERWISE NOTED: X ± 0.50 XX ± 0.30 XXX ± 0.10				B	REF. # S20-28440
THIS DRAWING IS THE PROPERTY OF AVT BECKETT ELEVATORS AND IS LOANED UNDER THE EXPRESSED CONDITIONS THAT IT MUST NOT BE COPIED OR USED WITHOUT PERMISSION AND IS TO BE RETURNED ON DEMAND.			SCALE	DATE	
			1:30	JUL/09/2020	SHEET 1 of 1