


PARTS LIST

ITEM	DESCRIPTION	MATERIALS
01	RETURN WALLS	CLAD SSTL #4
02	CAR DOOR(S)	CLAD SSTL #4
03	TRANSOM	CLAD SSTL #4
---	---	---
05	SIDE WALL PANELS	LAMINATE P417 ABSTRACT ILLUSION w/ SSTL #4 J-TRIM
06	REAR WALL PANELS	LAMINATE P417 ABSTRACT ILLUSION w/ SSTL #4 J-TRIM
07	HANDRAILS	3/8" X 2 1/2" FLAT-SSTL #4
08	BUMPER RAILS	1/4" x 6" FLAT - SSTL #4
09	KICK PLATES	FLAT - SSTL #4
10	REVEALS	FLAT - SSTL #4
11	TOP BANDS	FLAT - SSTL #4
12	CEILING TYPE	DROP - PANELS - SSTL #4
13	LIGHTING	LED POT LIGHTS (6)
14	PADS/HOOKS	1 SET OF EACH (COLOUR: GREY)
15	FLOORING	NEW RUBBER TILE
16	NEW SILL	1-SPEED; ALUMINUM


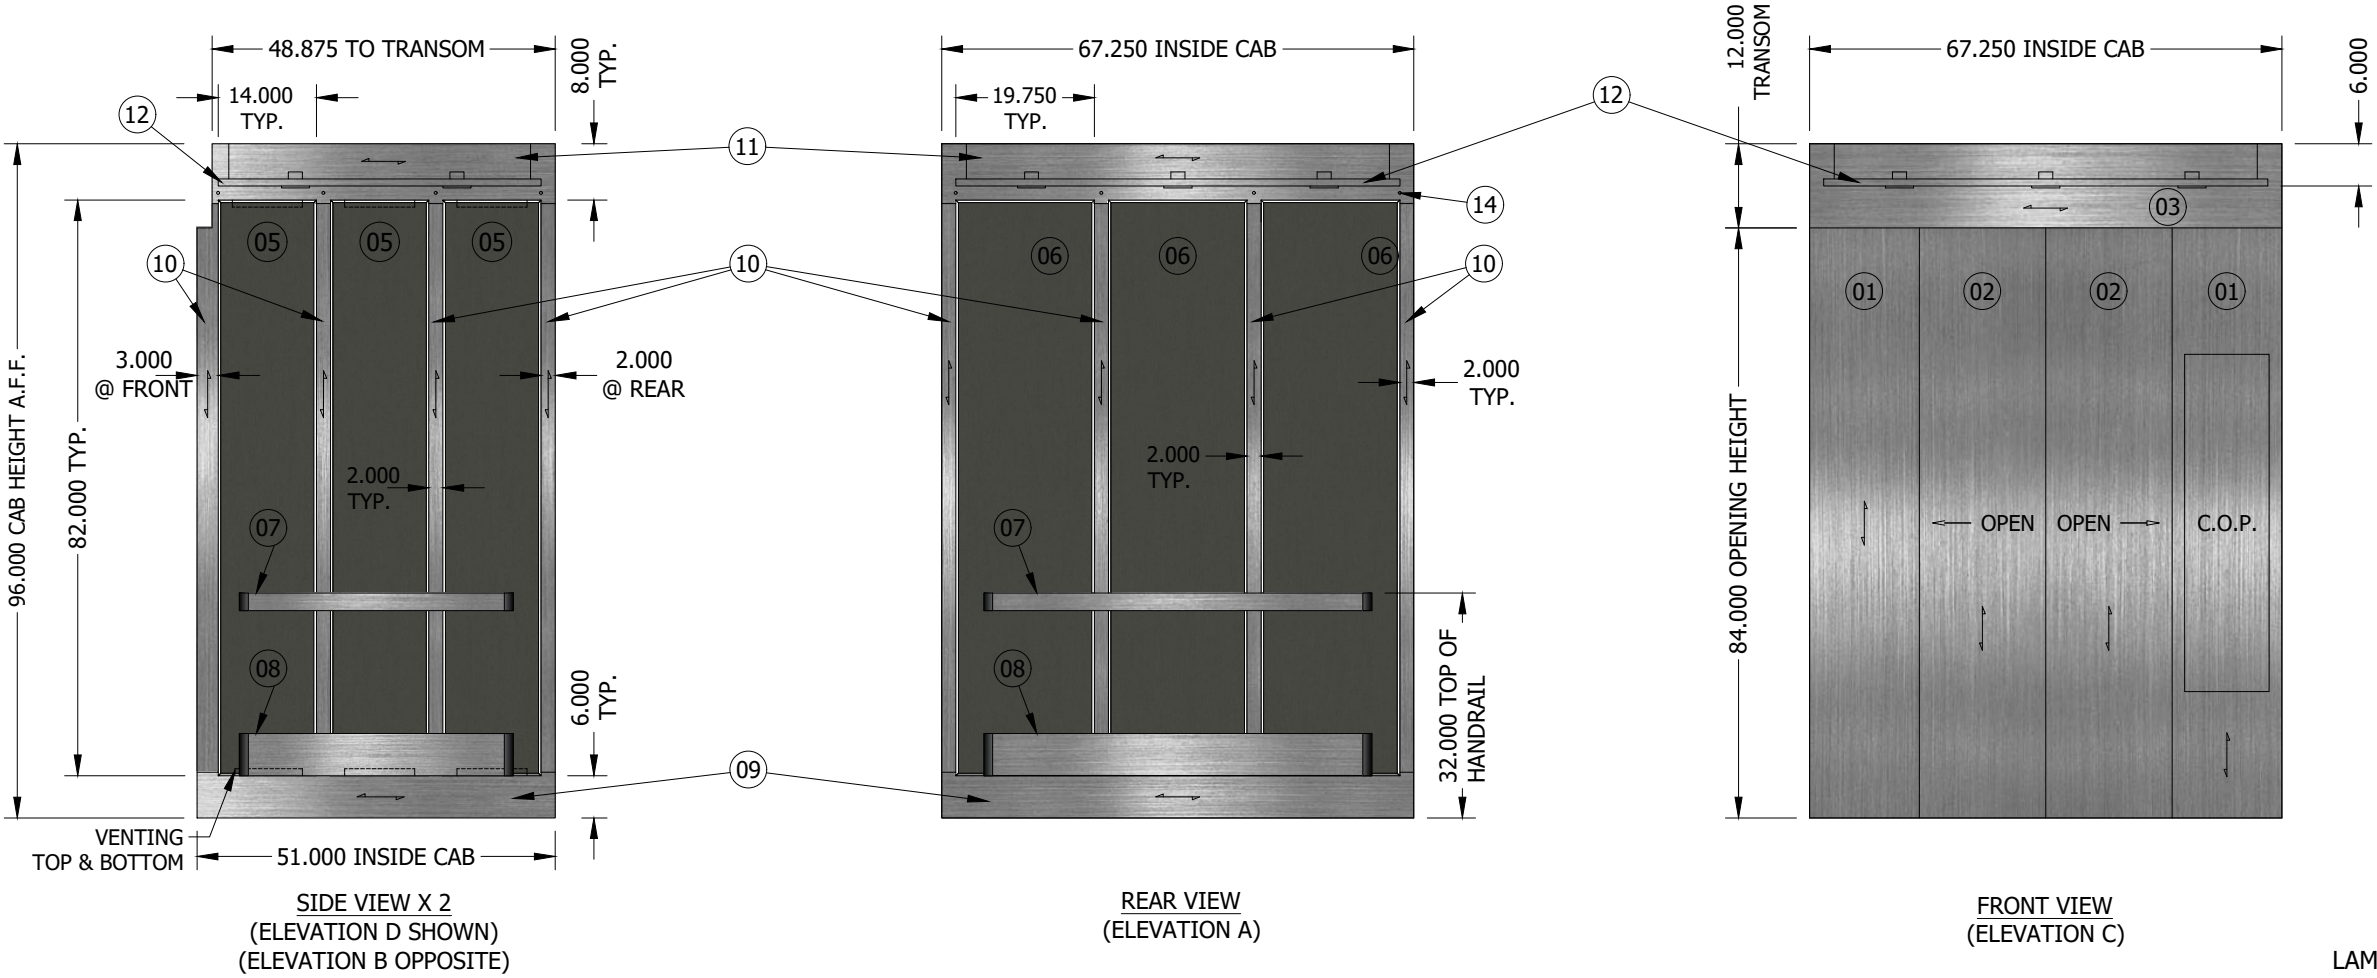


LAMINATE PANELS

TYPE	FEATHER LIGHT
STYLE	LAMINATE: ARBORITE P417-CA ABSTRACT ILLUSION
TRIM	J-TRIM - SSTL #4

FLOORING

TYPE	MARATHON NATURAL SLATE RUBBER TILES
COLOUR	MIDNIGHT CHARCOAL MCA-123

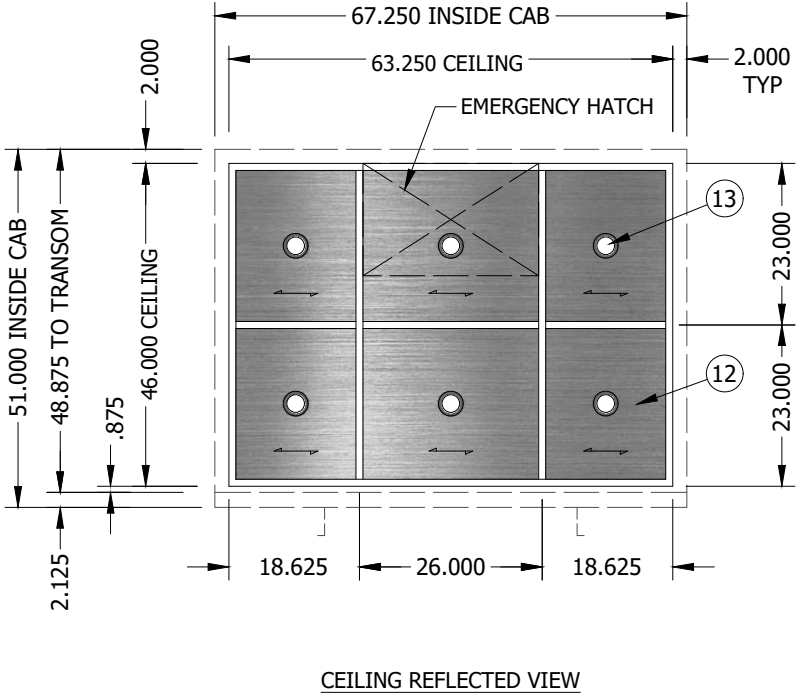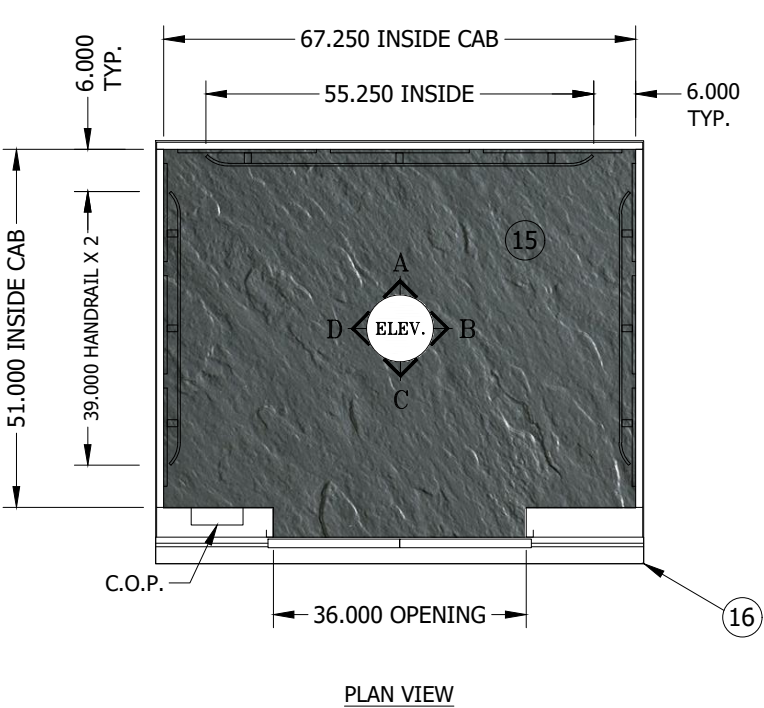

FINAL

(1) ELEVATOR INTERIOR - CAR #3 - AS SHOWN

CUSTOMER	RIDEAU ELEVATOR	AVTBECKETT.COM
CUSTOMER ADDRESS	7429 Carter Rd., Kars, ON, K0A 2E0	
JOB NUMBER	RID-0C0-28444	PROJECT NAV CENTRE, CORNWALL CAR #3 - FINAL
DRAWN BY	G.B.	
REVISIONS	2 24/SEP/2020	DATE 08/JUL/2020
TOLERANCES UNLESS OTHERWISE NOTED: X ±0.50 XX ±0.30 XXX ±0.10	THIS DRAWING IS THE PROPERTY OF AVT BECKETT ELEVATORS AND IS LOANED UNDER THE EXPRESSED CONDITIONS THAT IT MUST NOT BE COPIED OR USED WITHOUT PERMISSION AND IS TO BE RETURNED ON DEMAND.	
SIZE B	INSTALL NO. REF. # S20-28444	REV 2
SCALE 1:28	DATE 08/JUL/2020	SHEET 1 OF 1